

NOTE.

NAME OF DRAWING

FLOOR PLAN

DATE 2012. 07.

1/100

DESIGN BY


CHECKED BY

BUSINESS BY

SHEET NO

DRAWING NO.

-00

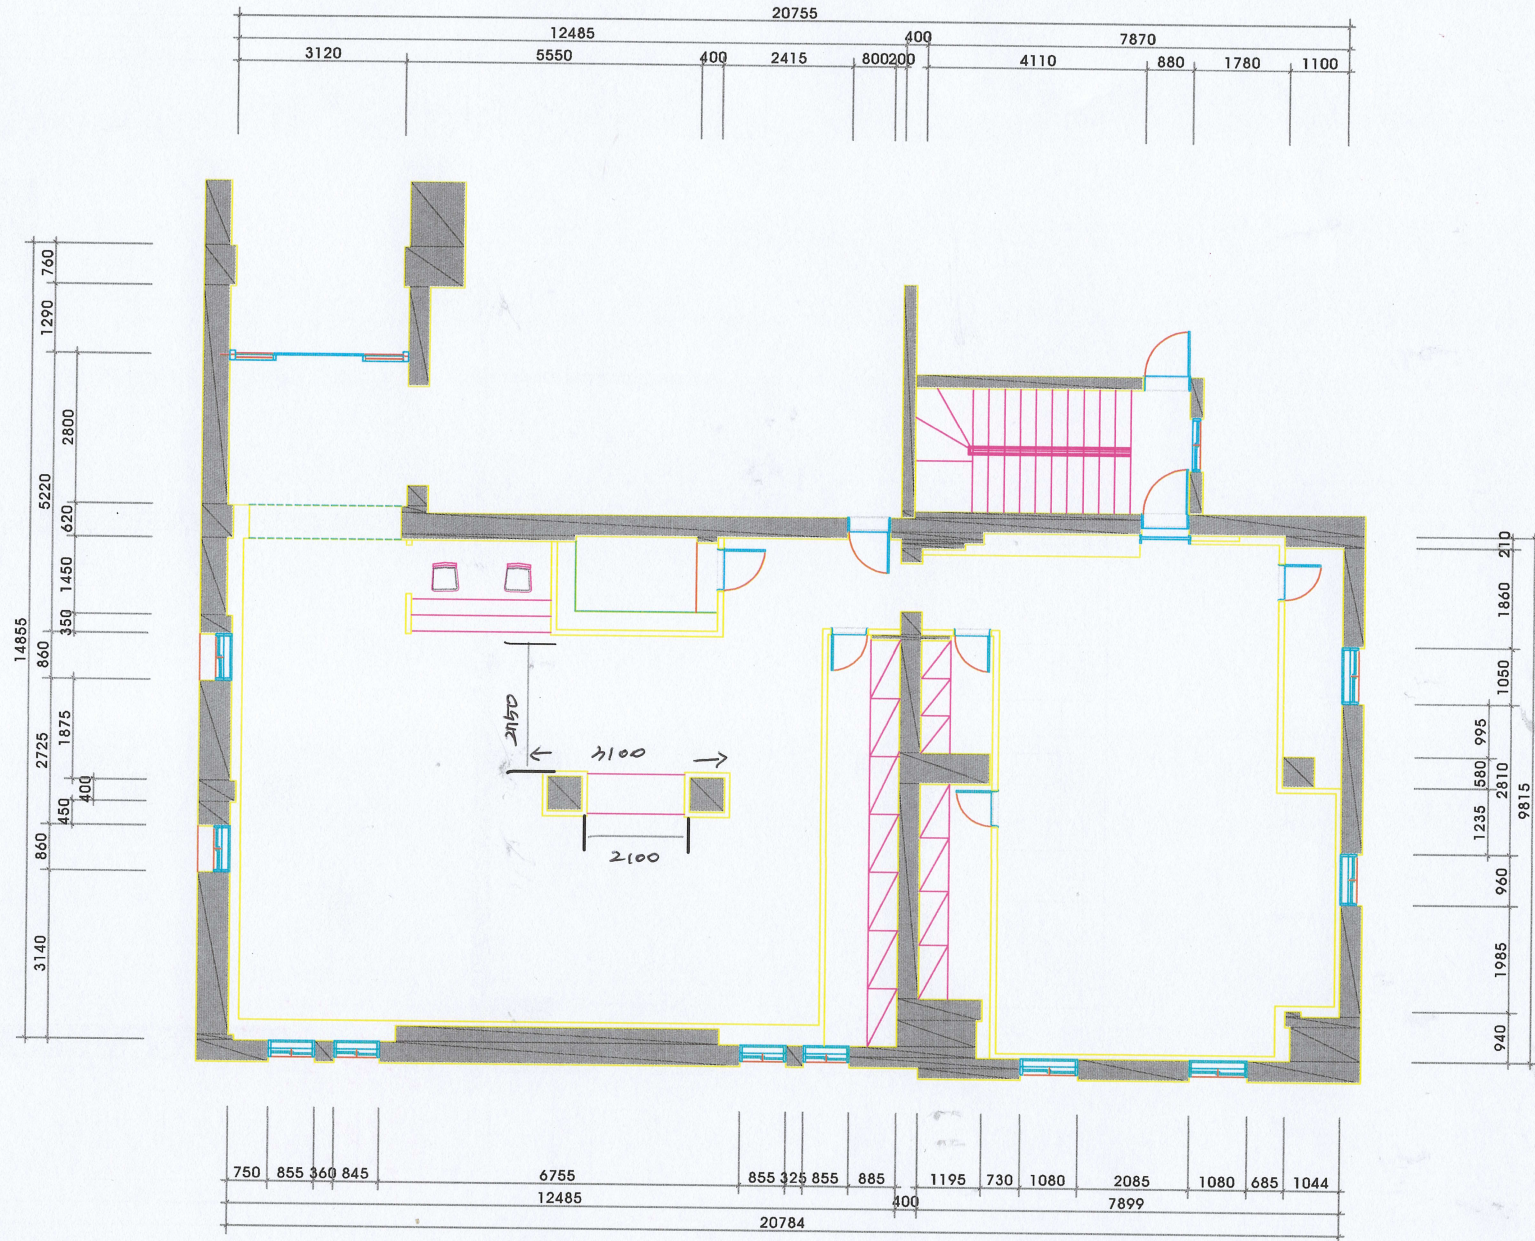

FLOOR PLAN